

Notes

Ordnance Survey and Topographical Survey Data licensed from Site Vendor.

All levels and retaining structures subject to cut and fill analysis by engineer.

Infrastructure works and landscape design subject to detailed design by specialist consultants.

To be read in conjunction with Development Framework Plan & Schedule


Calculations

Approximate no. of pallets : **10,488**

- Based on:
- Wide aisle set-out (3.2m aisle)
 - 12m clear height
 - 6 floors of 23 rows of pallets

Positions of steelwork to be confirmed on site.

Layout shows indicative design intent only. Final racking layout to specialist design.

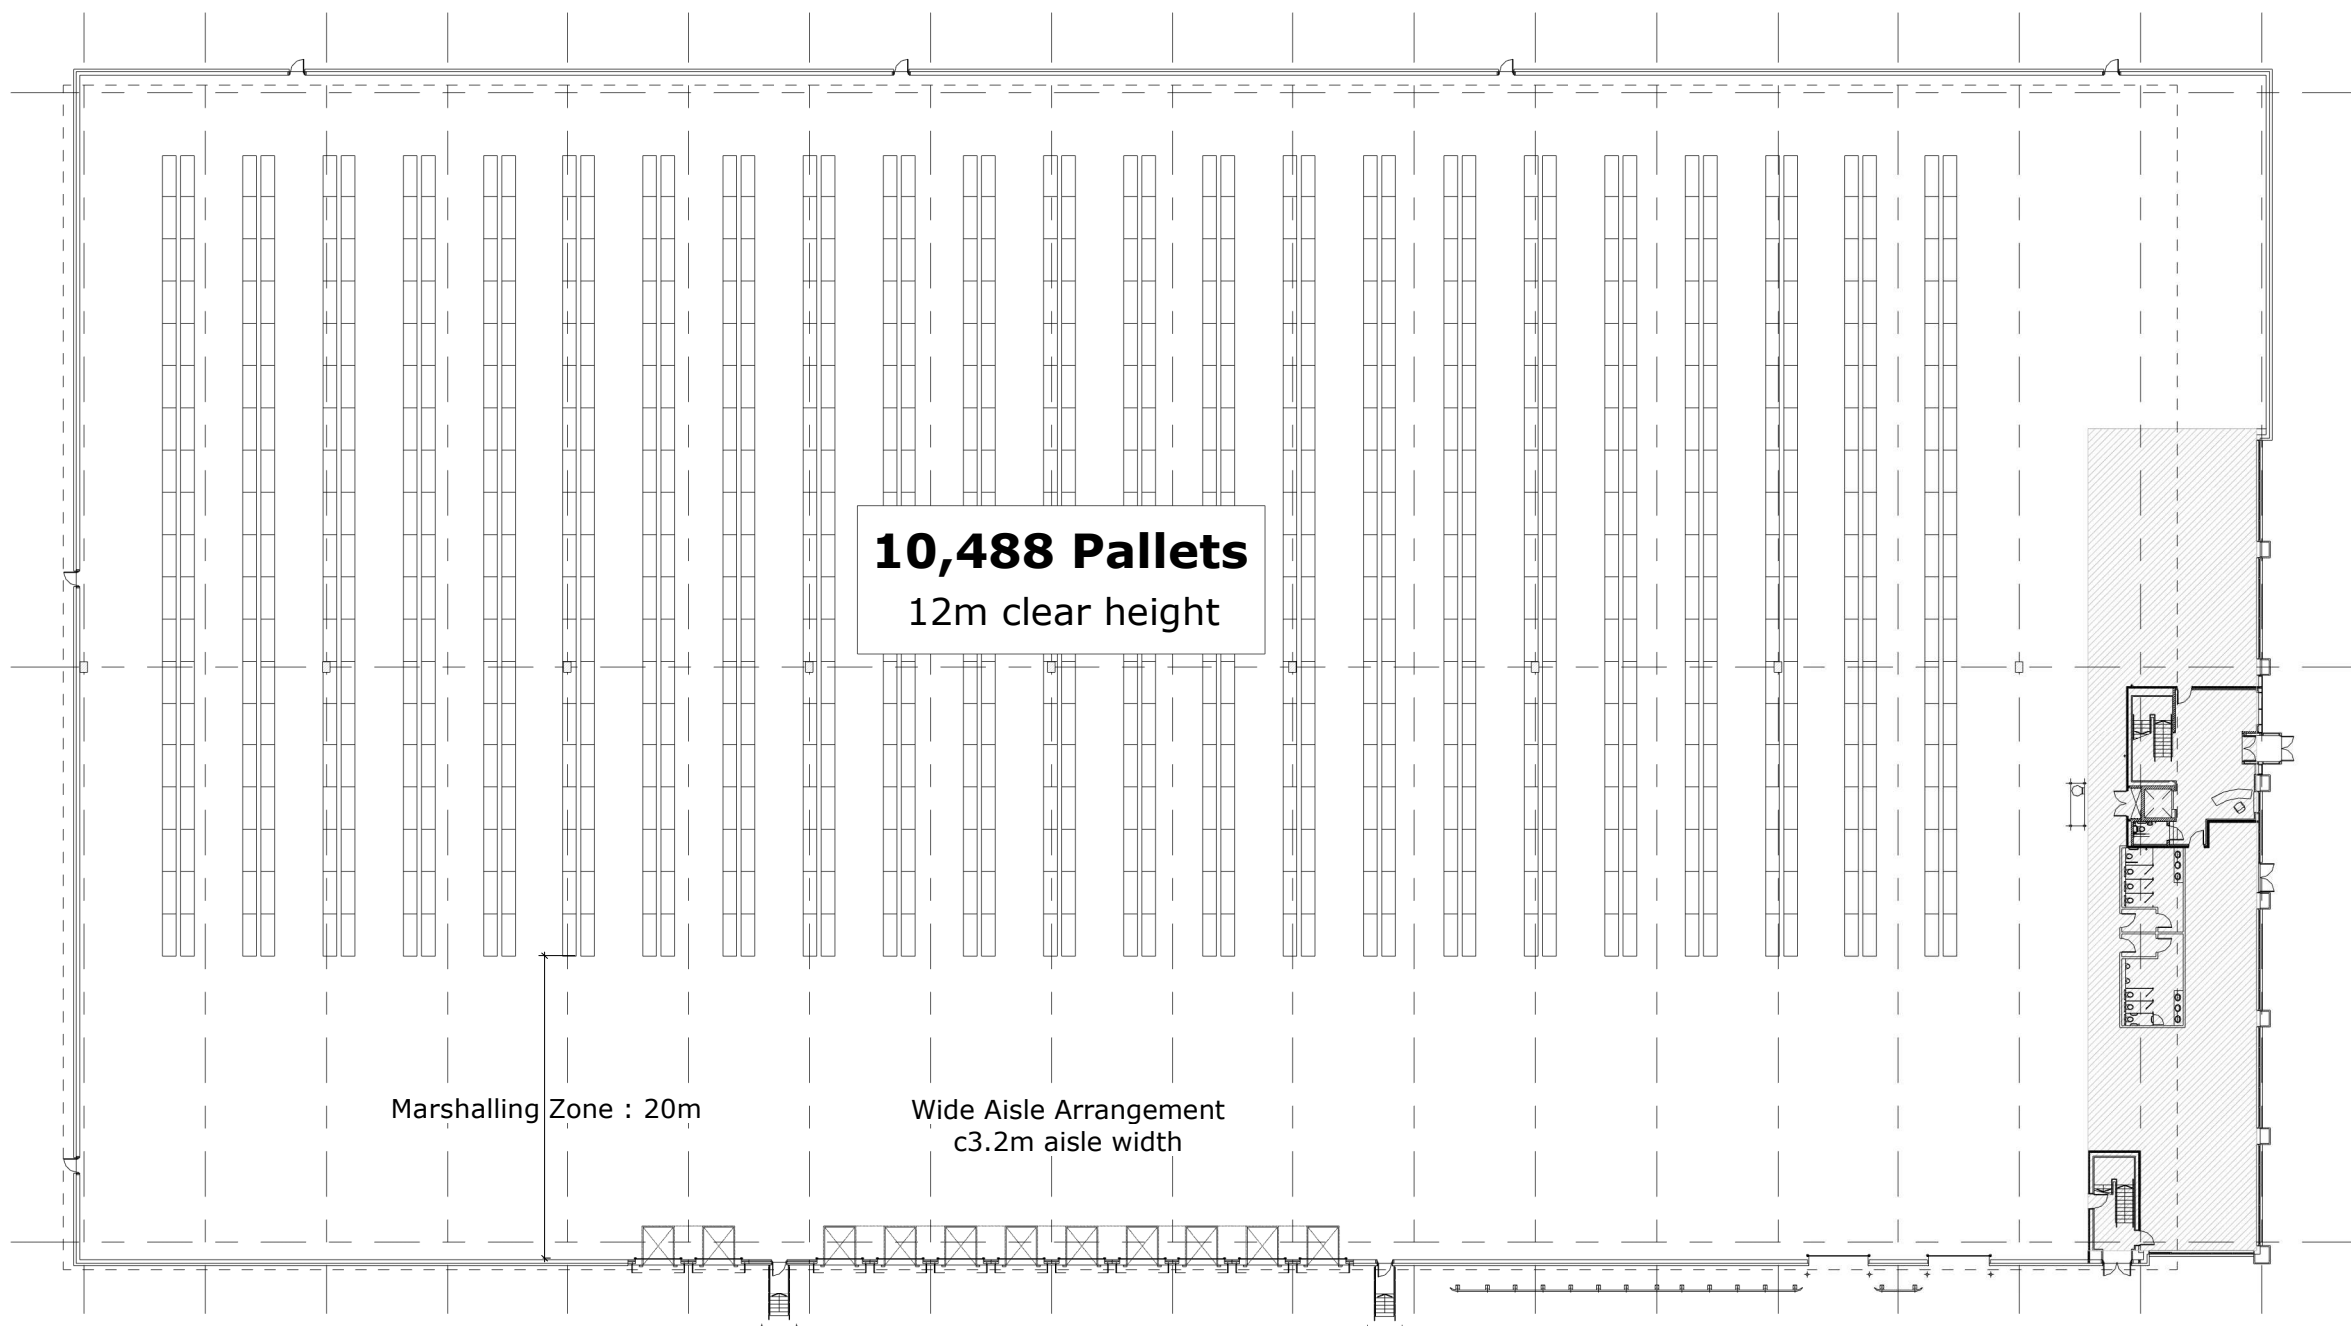

SGP

Architects + Masterplanners

Prologis House,
Blythe Gate,
Solihull, B90 8AH

t: +44 (0)121 711 6929

www.stephengeorge.co.uk

DC2
Prologis Park
Stafford

Drawing Name:
Proposed Racking Layout

Drawing Stage: For Comment

Suitability: SO

SGP File Ref: 7342K040

7342 23.01.2019 MP RS As@A1
SGP Project No: Date: Drawn: Team: PDC: BDC: Rev:

Drawing Number:

7342 · SGP · ZZ · ZZ · DR · A · K040

Project Code Originator Volume Level Type Role Number